


Scaffold Plan design

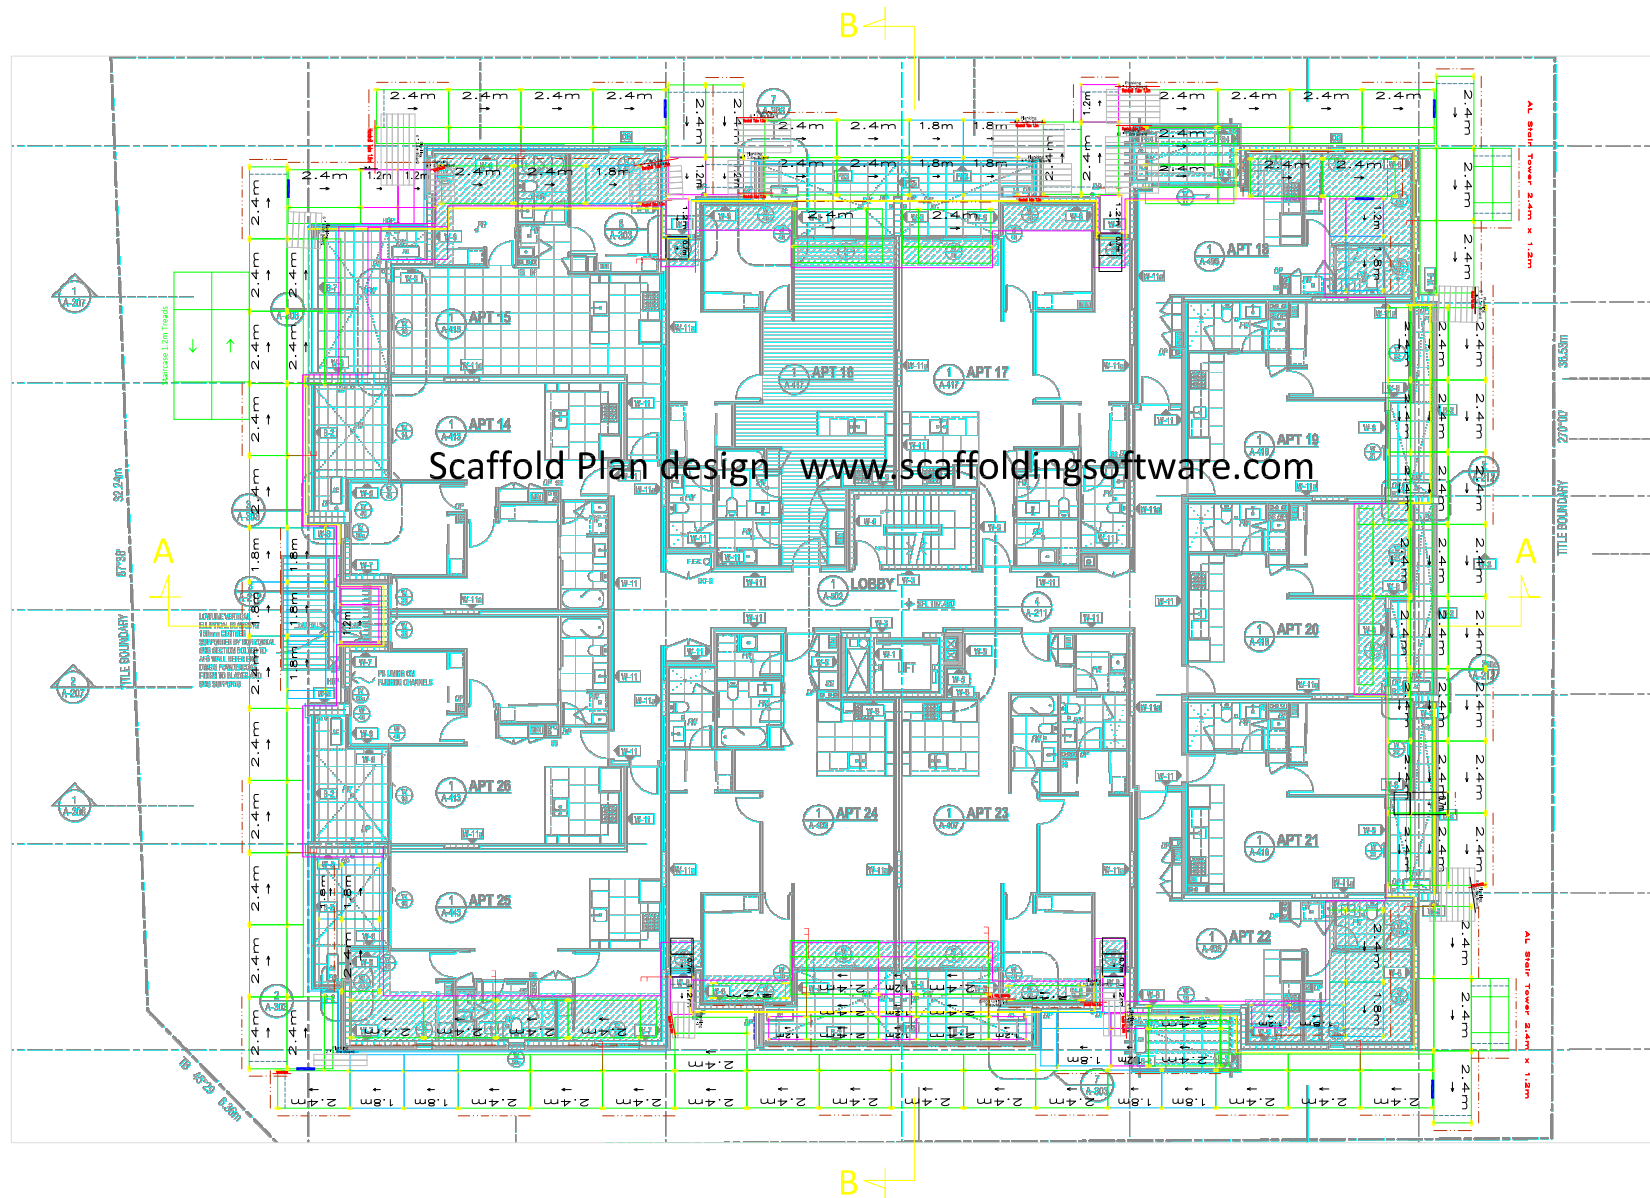

888 Lancaster Road, Lancaster
www.scaffoldingsoftware.com